


CHARLES  
PROWELL  
Woodworks

JAMB-TO-STONE COLUMN

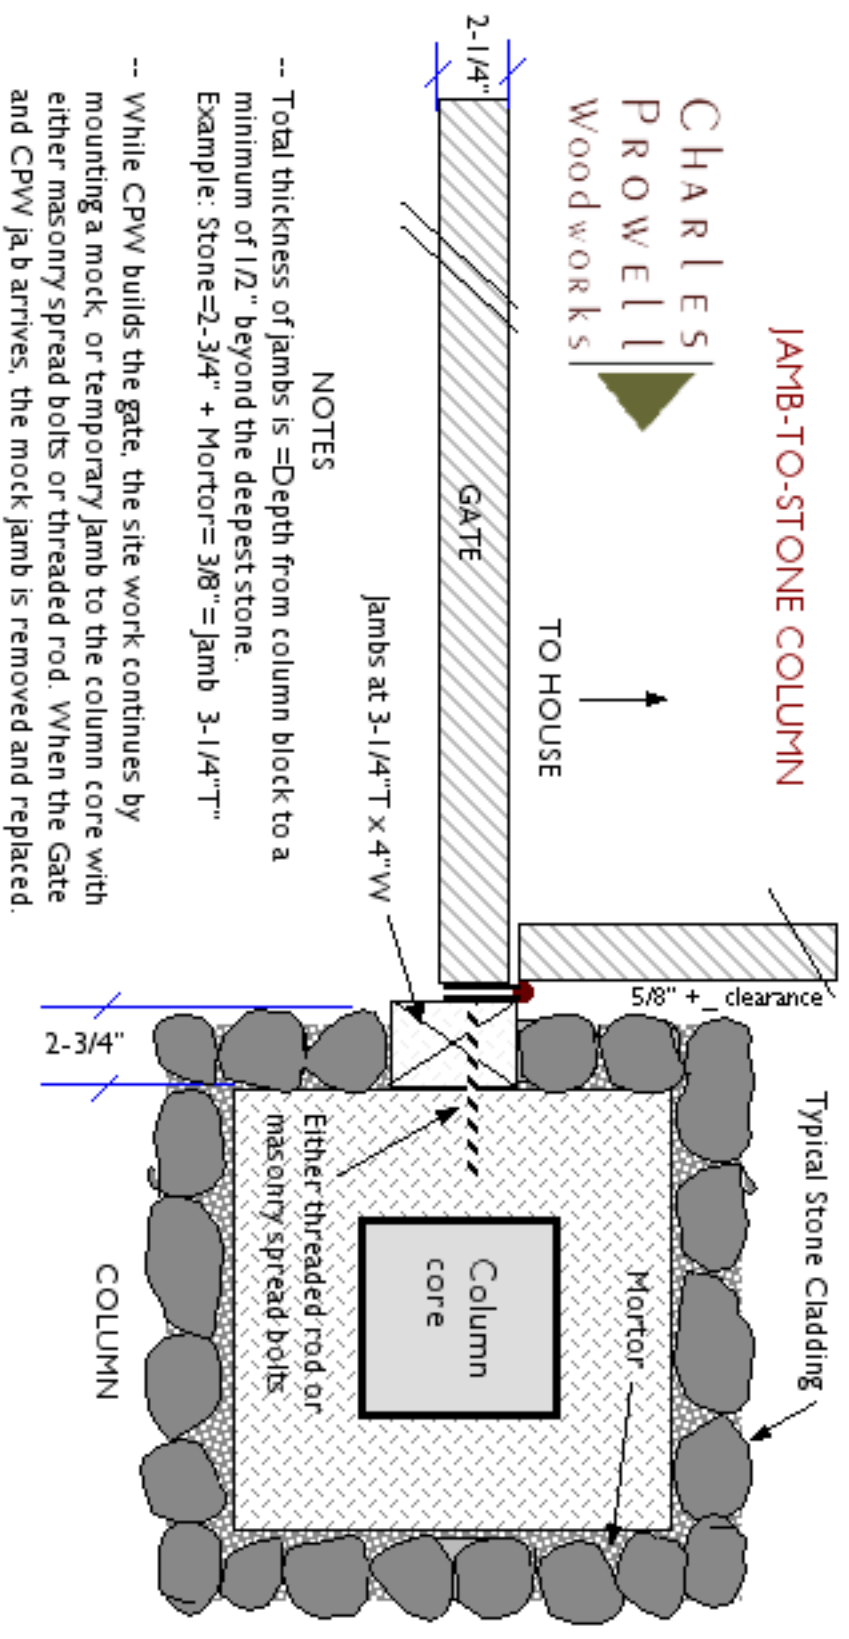

NOTES

- Total thickness of jambs is =Depth from column block to a minimum of 1/2" beyond the deepest stone.  
Example: Stone=2-3/4" + Mortar= 3/8" =jamb 3-1/4" T"
- While CPW builds the gate, the site work continues by mounting a mock, or temporary jamb to the column core with either masonry spread bolts or threaded rod. When the Gate and CPW jamb arrives, the mock jamb is removed and replaced.
- Approximate single-gate weight: 75 lbs
- Weatherizing tape to be applied to the back face of the jambs **after** they have been bored for mounting bolts.
- Hinges to be surface-mounted to gate and jamb