


## JAMB-TO-COLUMN #2

CHARLES  
PROWELL  
WOODWORKS

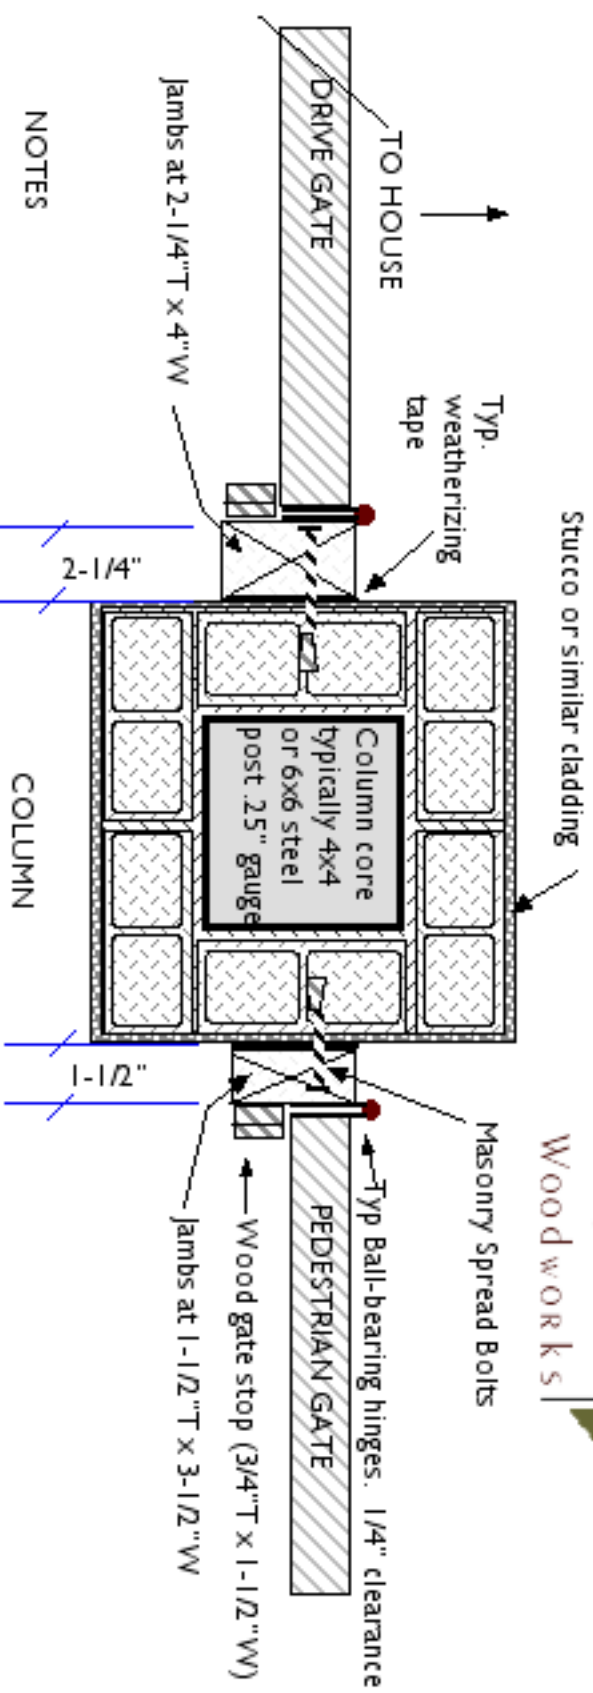

### NOTES

#### --DRIVEWAY GATE:

- Thickness: 2-1/4"
- Jamb thickness: 2-1/4"
- Approximate single-gate weight: 100 lbs for 6' width X 6' ht

#### --PEDESTRIAN GATE:

- Thickness: 1-1/2" to 48" width and 2-1/4" T beyond 48" width
- Thickness of jamb is 1-1/2". Mounted by masonry bolts.
- Approximate single-gate weight: 70 lbs for 4' width

- Weatherizing tape to be applied to the back face of the jambs **after** they have been bored for mounting bolts.
- Hinges to be surface-mounted to gate and jamb